


Sugar River Vista - Lot 17

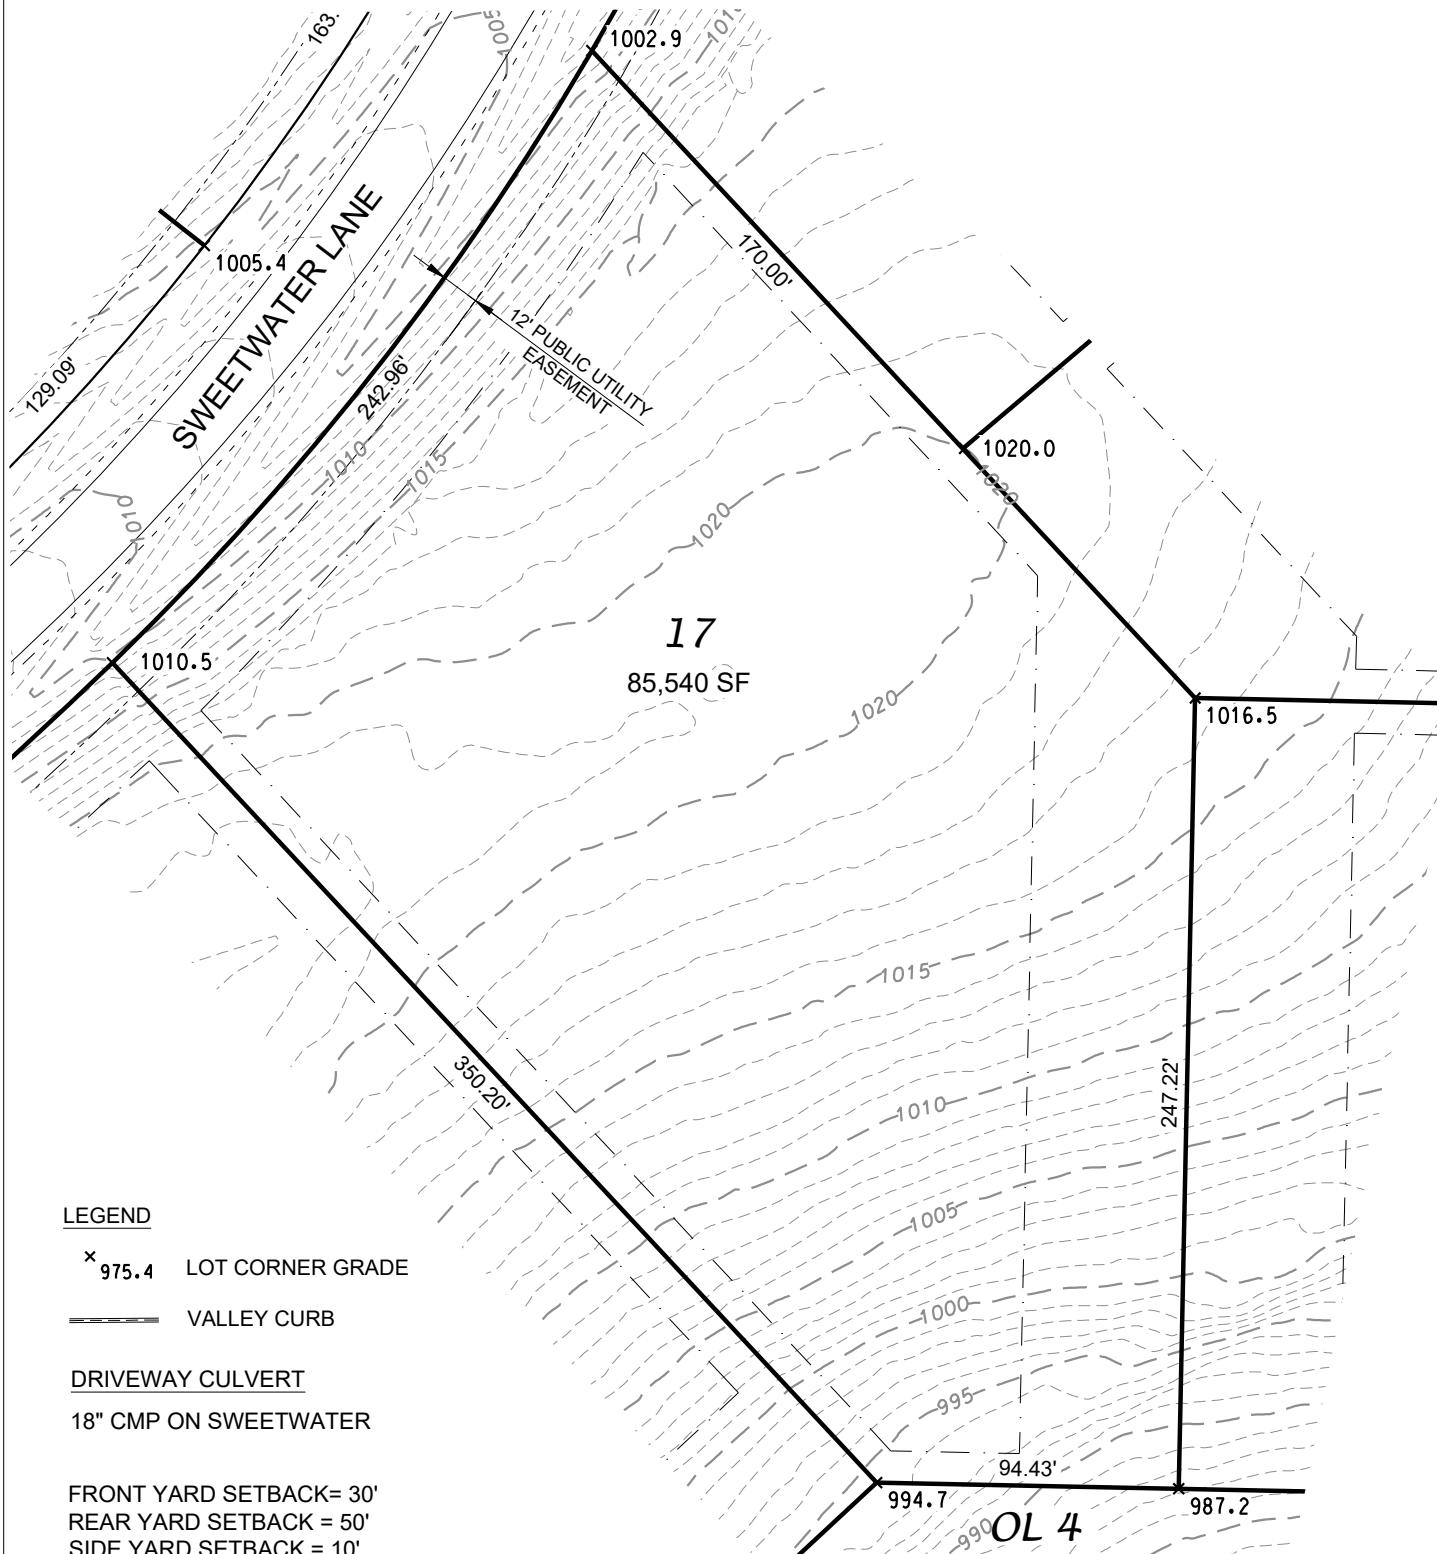

LEGEND

x 975.4 LOT CORNER GRADE

 VALLEY CURB

DRIVEWAY CULVERT

18" CMP ON SWEETWATER

FRONT YARD SETBACK= 30'
REAR YARD SETBACK = 50'
SIDE YARD SETBACK = 10'



D'ONOFRIO KOTTKE AND ASSOCIATES, INC.

7530 Westward Way, Madison, WI 53717

Phone: 608.833.7530 • Fax: 608.833.1089

YOUR NATURAL RESOURCE FOR LAND DEVELOPMENT



0 60

Scale 1" = 60' U:/USER/2405113/DRAWINGS/LOT DETAILS/Lot Details.dwg

DATE: 06-05-25

F.N.: 24-05-113

REV.

DRAWN BY: JMS