


Sugar River Vista - Lot 18

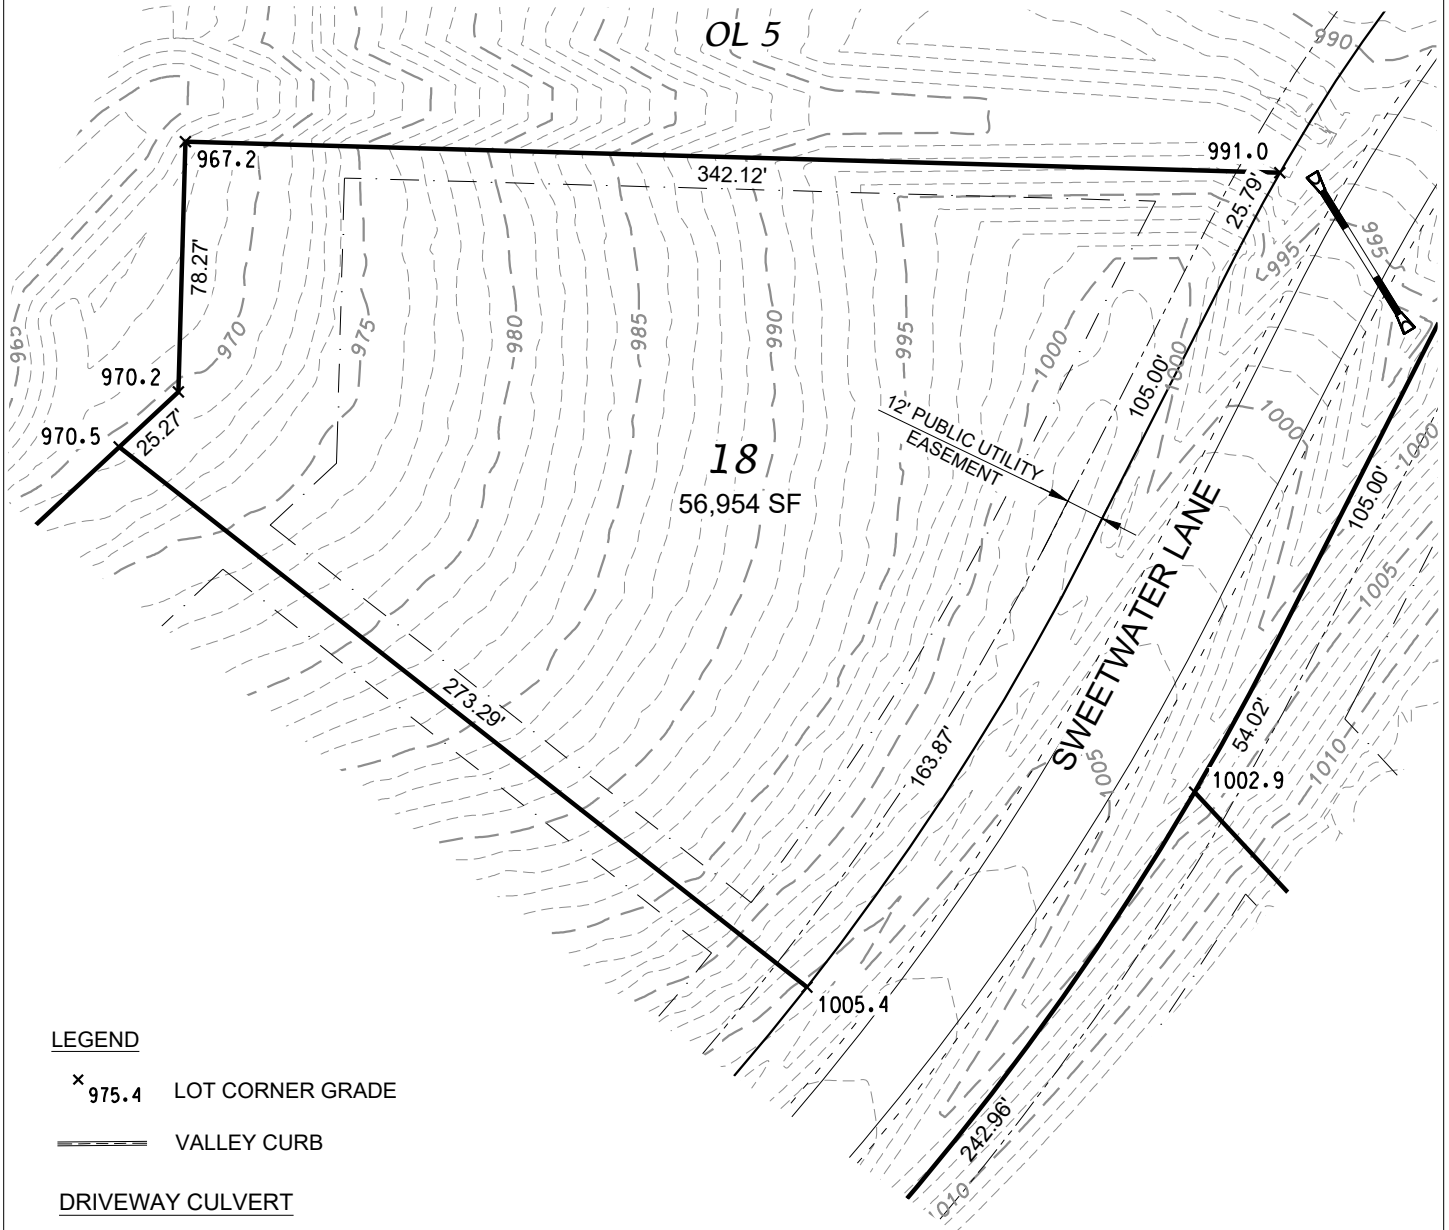

LEGEND

x 975.4 LOT CORNER GRADE

--- VALLEY CURB

DRIVEWAY CULVERT

15" CMP ON SWEETWATER

FRONT YARD SETBACK= 30'

REAR YARD SETBACK = 50'

SIDE YARD SETBACK = 10'

D'ONOFRIO KOTTKE AND ASSOCIATES, INC.

7530 Westward Way, Madison, WI 53717
Phone: 608.833.7530 • Fax: 608.833.1089
YOUR NATURAL RESOURCE FOR LAND DEVELOPMENT



0 60

Scale 1" = 60'

DATE: 06-05-25

F.N.: 24-05-113

REV.

DRAWN BY: JMS

U:/USER/2405113/DRAWINGS/LOT DETAILS/Lot Details.dwg